


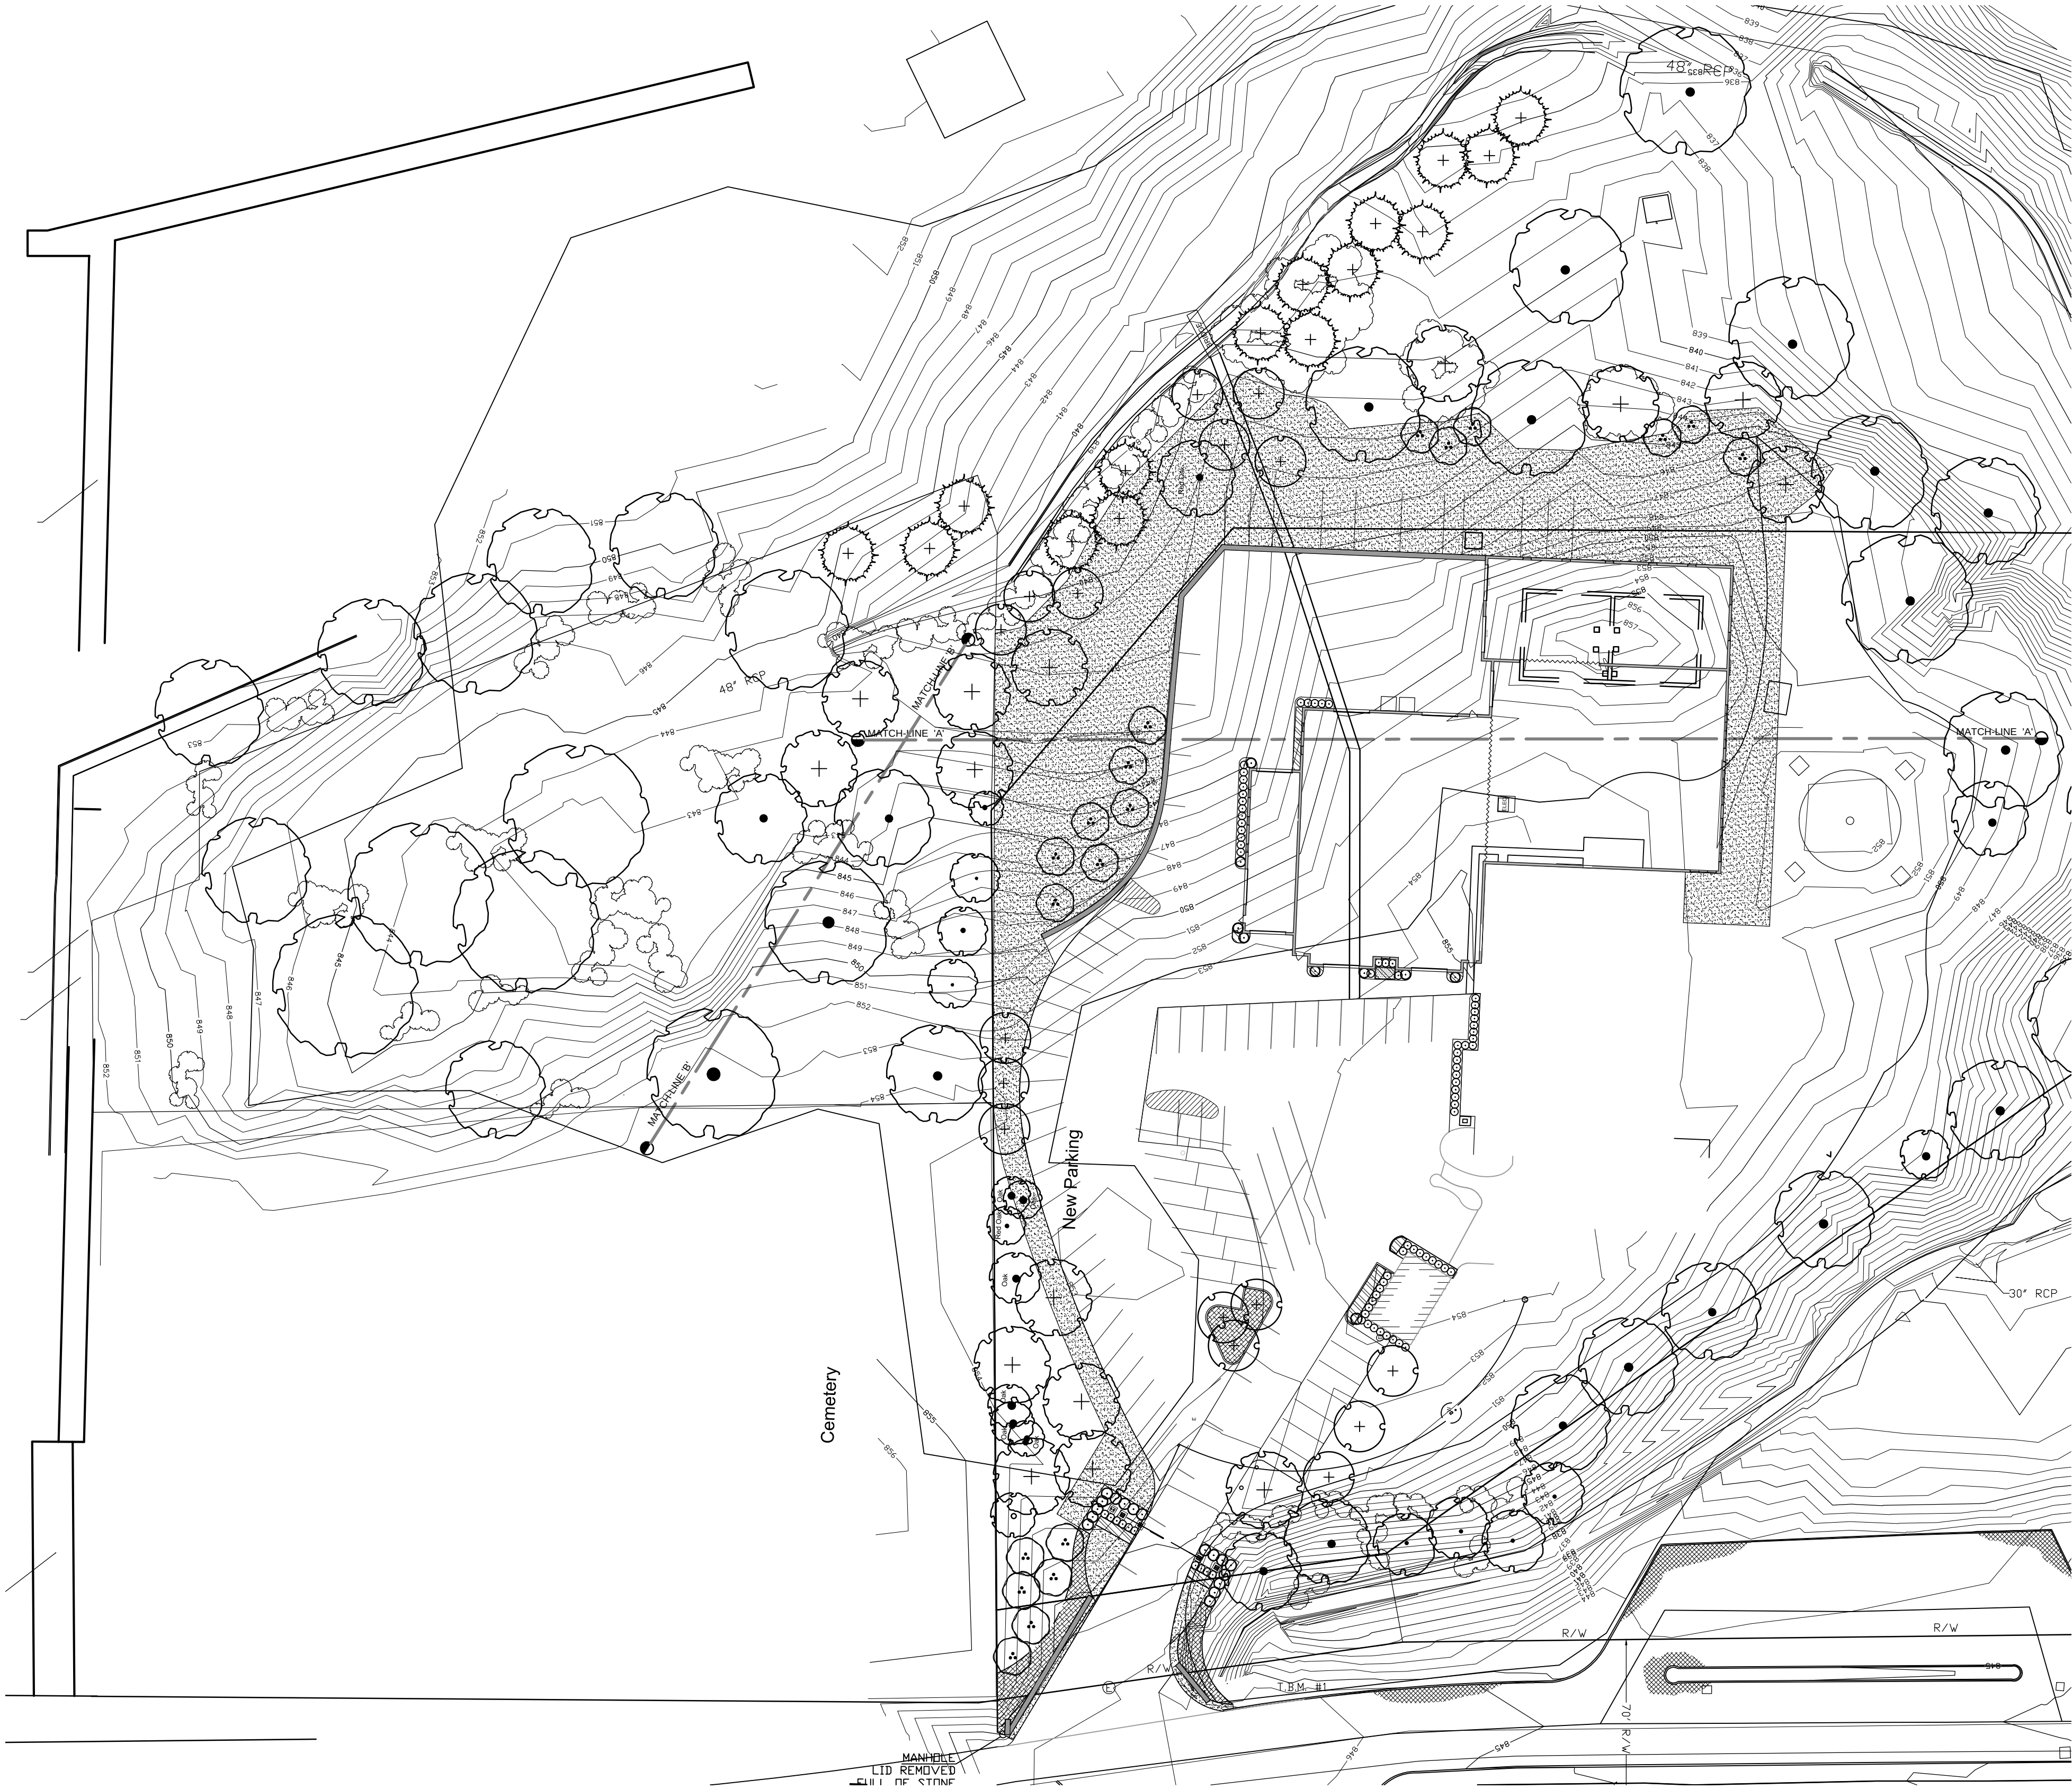


1 PRELIMINARY LANDSCAPE PLAN

NOTE:
TOTAL SITE AREA: 145,062 S.F.
TOTAL HARDSCAPE: 74,253 S.F. (51%)
TOTAL GREEN SPACE: 70,809 S.F. (49%)
EXISTING TREES REMOVED: 65
REPLACEMENT TREES PROPOSED: 65

PLANT SCHEDULE OA SITE

DECIDUOUS TREES	QTY	BOTANICAL NAME	COMMON NAME	CONT	CAL	SIZE
QUE RUB	15	Quercus rubra	Red Oak	B & B	2.5"Cal	12-14' ht.
EVERGREEN TREES	QTY	BOTANICAL NAME	COMMON NAME	CONT	CAL	SIZE
TC	15	Tsuga canadensis	Canadian Hemlock	B & B		7-8' ht.
ORNAMENTAL TREES	QTY	BOTANICAL NAME	COMMON NAME	CONT	CAL	SIZE
AG2	19	Amelanchier x grandiflora 'Autumn Brilliance'	'Autumn Brilliance' Serviceberry	B & B	3 Stems, 1 1/2" caliper min. / stem.	8'-10' Ht.
CV	16	Crataegus crus-galli inermis TM	Thornless Cockspur Hawthorn	B & B	1.75"Cal	10' - 12' ht.
SHRUBS	QTY	BOTANICAL NAME	COMMON NAME	CONT	FIELD2	FIELD3
BG	76	Buxus x 'Green Velvet'	Boxwood	5 gal	18-24" ht.	
TE	25	Thuja occidentalis 'Emerald'	Emerald Arborvitae	5 gal	6-7' ht.	
SHRUB AREAS	QTY	BOTANICAL NAME	COMMON NAME	CONT		SPACING
BB	41	Buddleja davidii 'Blue Chip'	Dwarf Butterfly Bush	1 gal		30" o.c.
RG	89	Rhus aromatica 'Gro-Low'	Gro-Low Fragrant Sumac	3 gal		48" o.c.
GROUND COVERS	QTY	BOTANICAL NAME	COMMON NAME	CONT		SPACING
HC	33	Hyacinthus orientalis 'Carnegie'	Carnegie Hyacinth	flat		12" o.c.
LB	176	Liriope muscari 'Big Blue'	Big Blue Lilyturf	1 gal		12" o.c.
SD	29,403 sf	Seeded Lawn 1	Drought Tolerant Fescue Blend	seed		
SOD	466 sf	Sodded Lawn		1 gal.		

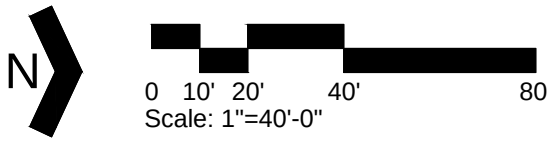

MIDWEST STUDIOS
5742 N. Post Road
Indianapolis, IN 46216

SYSTEMS BUILDERS
INCORPORATED

9150 HARRISON PARK COURT
SUITE A
INDIANAPOLIS, IN 46216
PH. 317-546-8000
FX. 317-546-8300
www.systemsbuilders.com

bluemarble
design^{llc}
LANDSCAPE
ARCHITECTURE

405 Massachusetts Ave., Suite 2C
Indianapolis, IN 46204
317.536.6161
www.bluemarbledesign.com

DATE	ISSUE
11.12.15	CLIENT / OWNER REVIEW

DRAWN BY: DRR
CHECKED BY: MJM
PROJECT No.
1473
SHEET No.

L100