


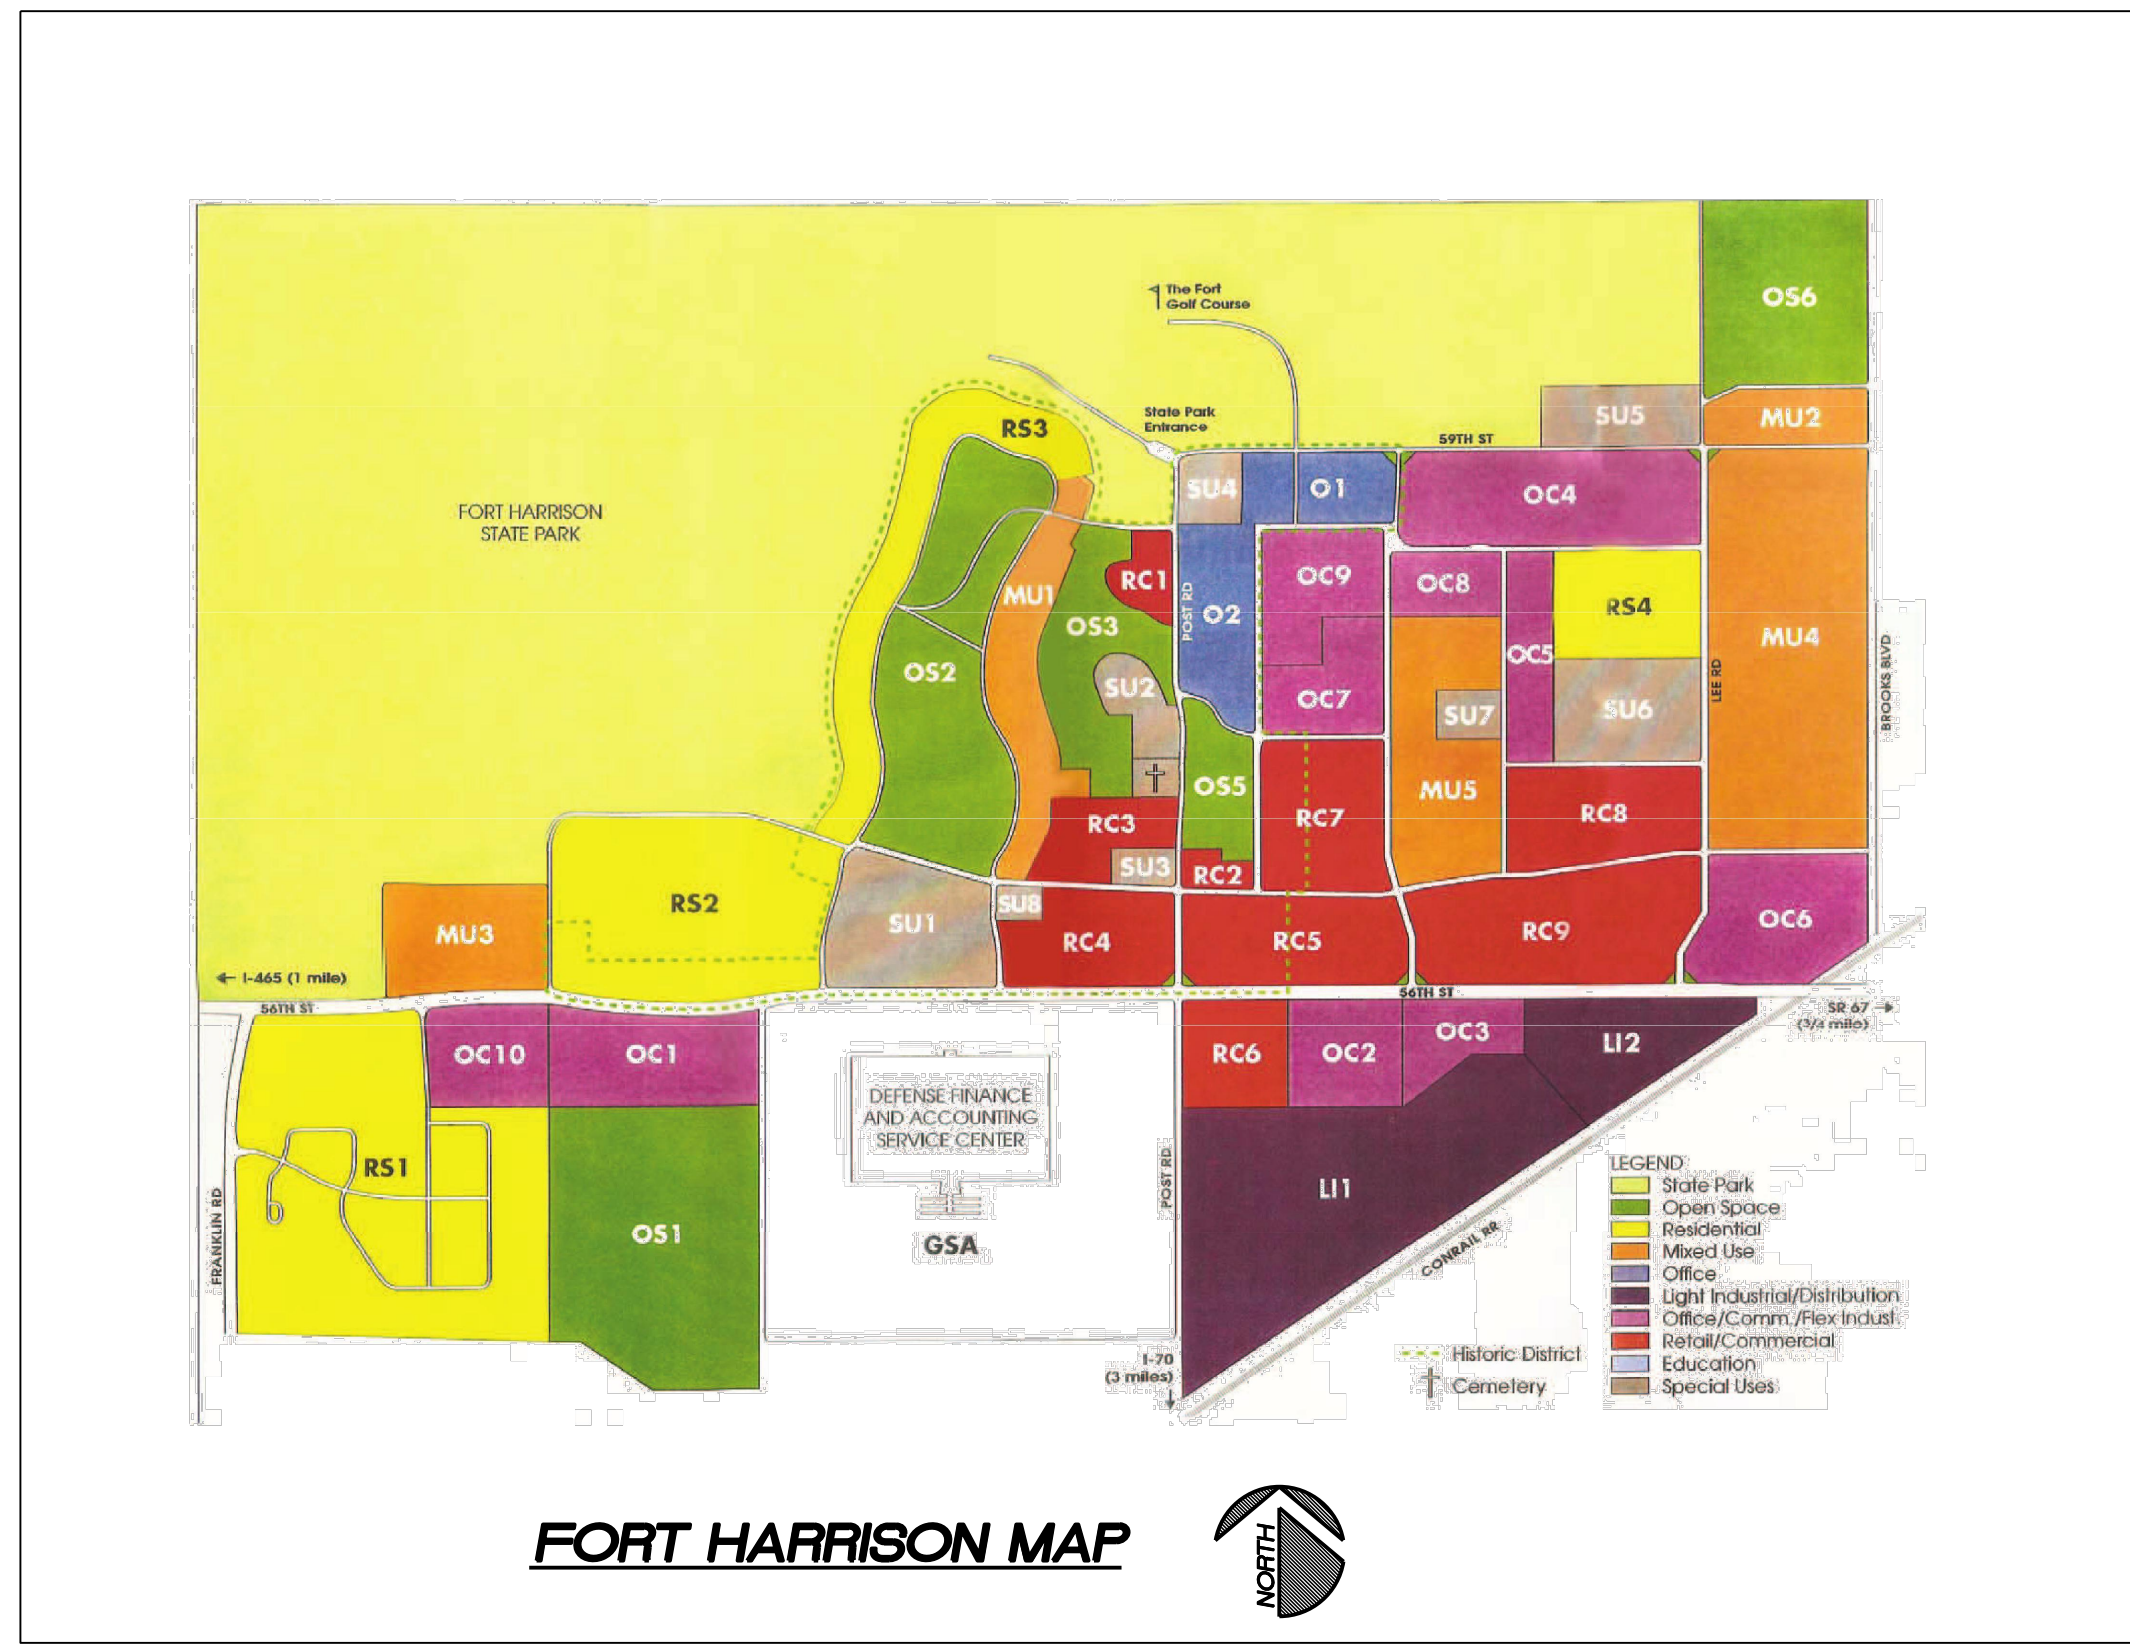

HOLEY MOLEY SAYS
"DIG SAFELY"



"IT'S THE LAW"
CALL BEFORE YOU DIG
811

KNOW WHAT'S BELOW
PER INDIANA STATE LAW 16B-1-26,
IT IS AGAINST THE LAW TO EXCAVATE
WITHOUT NOTIFYING THE UNDERGROUND
LOCATION SERVICE TWO (2) WORKING DAYS
BEFORE COMMENCING WORK.
CALL 1-800-382-5544 to schedule
a locate request

EXISTING LEGEND


- SAN --- EXISTING SANITARY S.M. FORCE
- WTR --- ABANDONED WATER LINE
- E --- EXISTING UNDERGROUND ELECTRIC
- GAS --- EXISTING GAS LINE
- P --- PROPERTY LINE
- ADJ --- ADJOINER/SECTION LINE
- R/W --- RIGHT-OF-WAY LINE
- CL --- CENTERLINE
- S/L --- SETBACK LINE
- EASEMENT
- OUL --- EXISTING OVERHEAD UTILITY LINES
- U --- EXISTING UNDERGROUND PHONE
- T --- EXISTING TELECOMMUNICATIONS
- W --- EXISTING WATER LINE
- SSW --- SANITARY SEWER LINE
- FLOW --- FLOW LINE
- S --- STORM SEWER
- SMI --- STORM INLETS
- SMH --- STORM MANHOLE
- UP --- UTILITY POLE
- WV --- WATER VALVE
- EM --- ELECTRIC MANHOLE
- UPED --- UTILITY PEDESTAL

NOTES:

- SITE INFORMATION
SITE SIZE 6.438 Ac. +/-
FIRE HYDRANT LOCATED AT THE SOUTHWEST CORNER OF 56th STREET AND POST ROAD. BENCHMARK INFORMATION PER CEA ENGINEERS & SURVEYORS PROJECT No. 05-363, DATED NOVEMBER 30, 2004.
COND. - GOOD
ELEV. = 865.10'
NVD 1929
- TEMPORARY BENCH MARK
CHISLED "X" IN CENTER OF TOP OF CONCRETE HEADWALL ON THE NORTH SIDE OF THE ENTRANCE INTO THE SUBJECT PROPERTY AND WEST SIDE OF POST ROAD, AT 5742 NORTH POST ROAD.
ELEV. = 846.01'
COND. - GOOD
NVD 1929

EXISTING TOPOGRAPHY PLAN

GRAPHIC SCALE

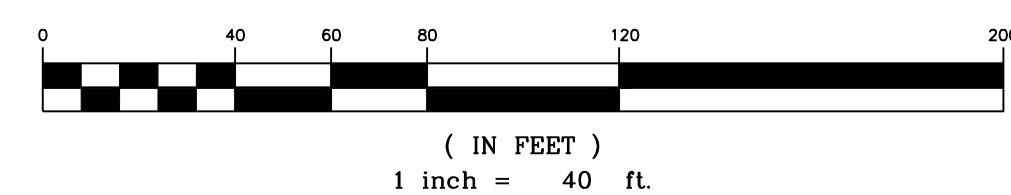

KEELER-WEBB ASSOCIATES
Consulting Engineers-Planners-Surveyors

486 GRADE DRIVE
CARMEL, INDIANA 46032
PHONE (317) 574-0140
FAX (317) 574-1269

9150 HARRISON PARK COURT
SUITE A
INDIANAPOLIS, IN 46216

PH. 317-546-8000
FX. 317-546-8300
www.systembuilders.com

CDI
SBI
SYSTEMS BUILDERS
INCORPORATED

MIDWEST
STUDIOS

5742 N. Post Road
Indianapolis, IN 46216

DRAWN BY: ALD
CHECKED BY: ALD
PROJECT No.
1506-006

SHEET No.
C1